


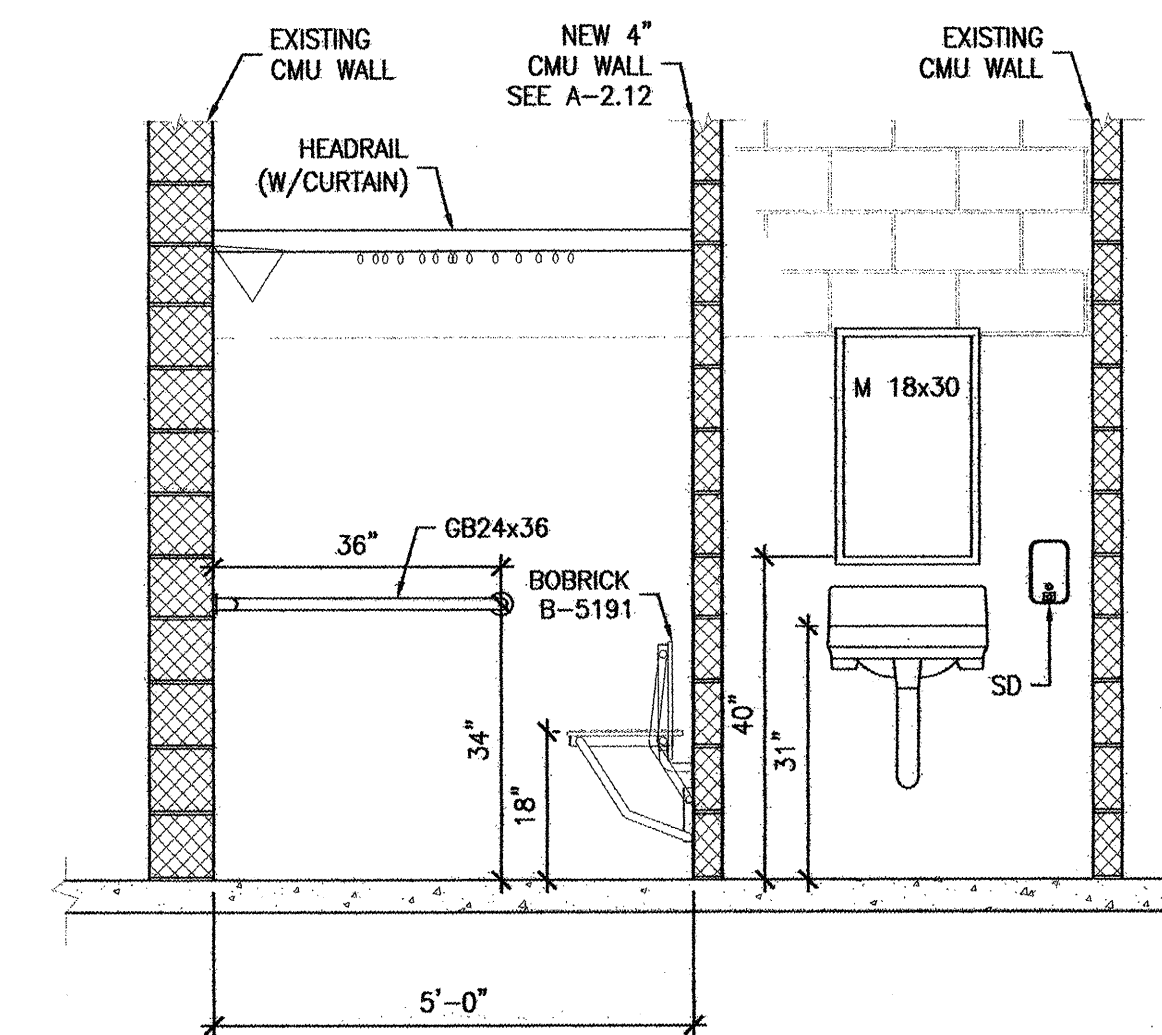
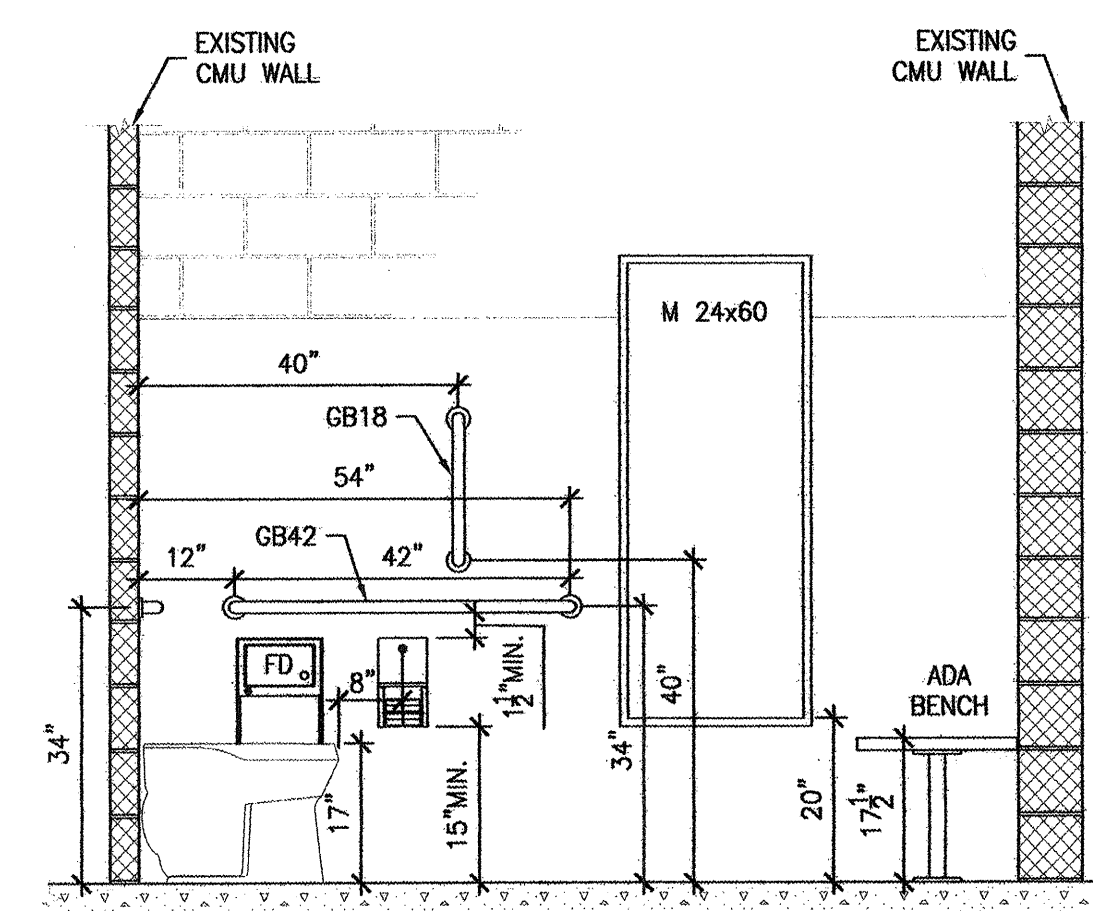
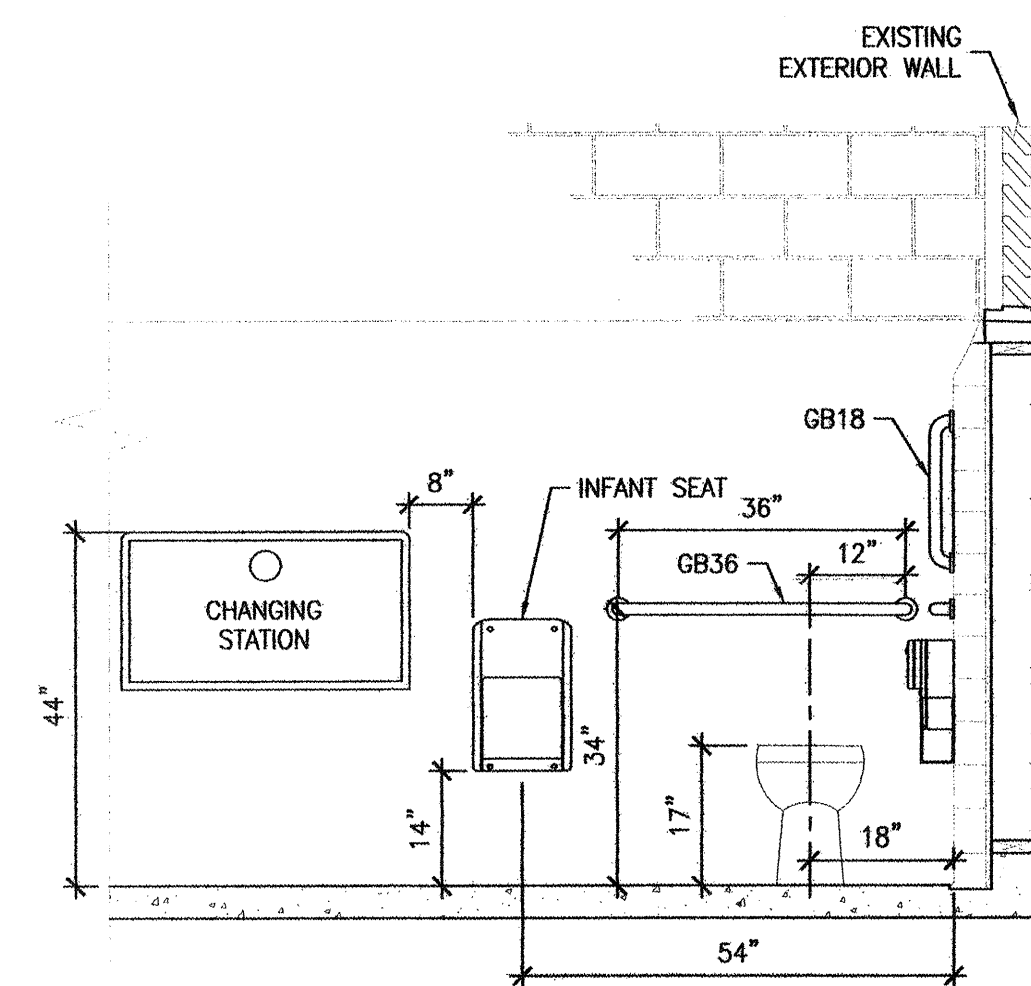
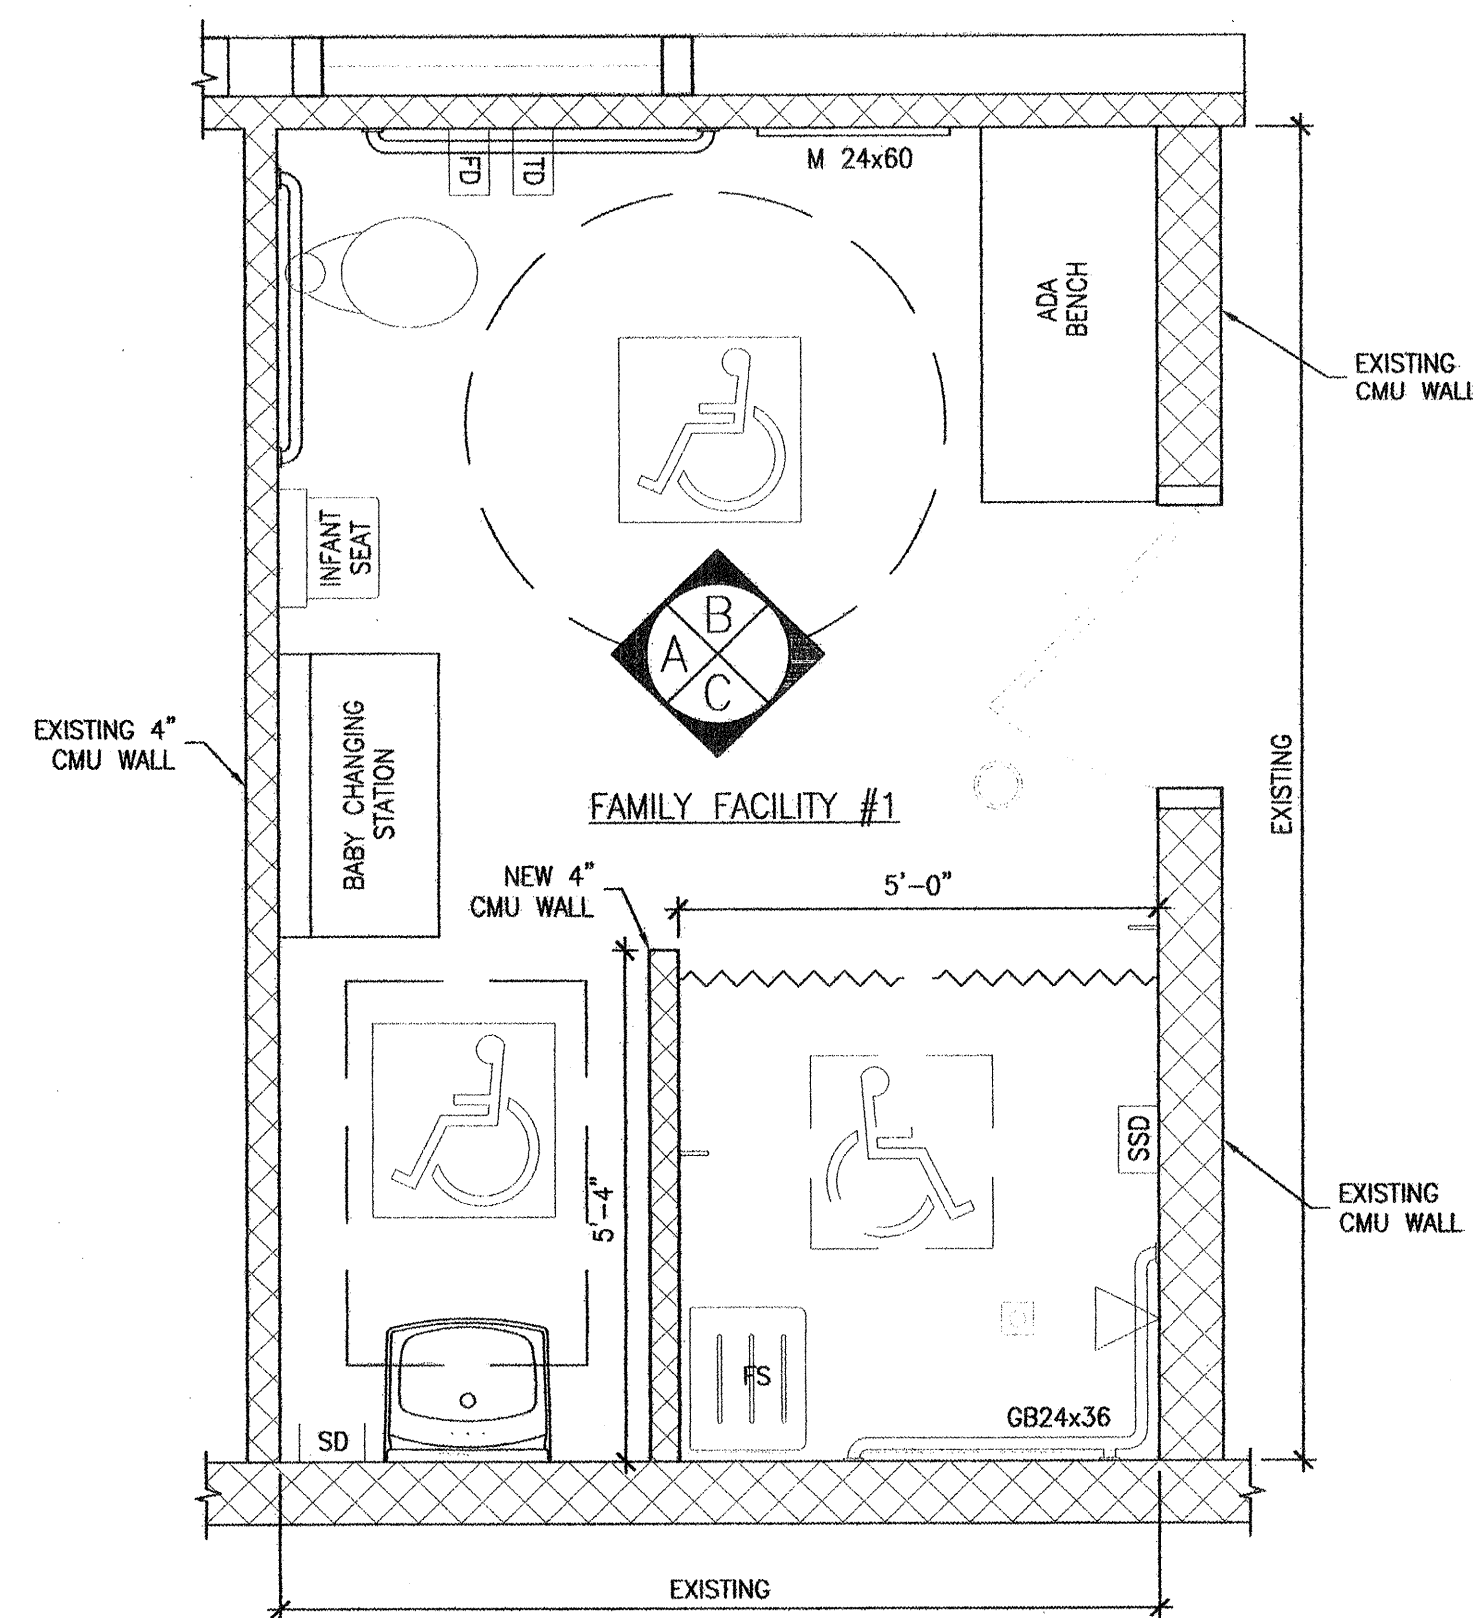
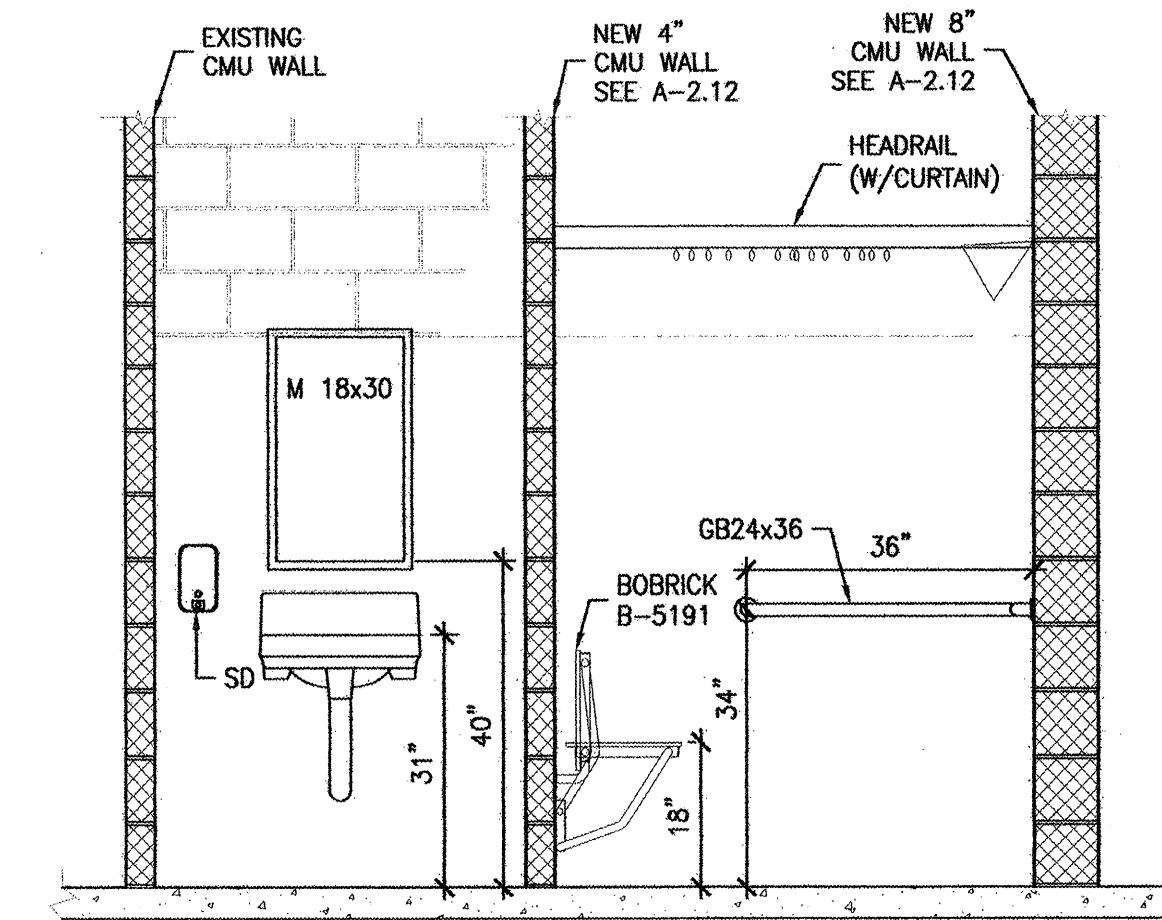


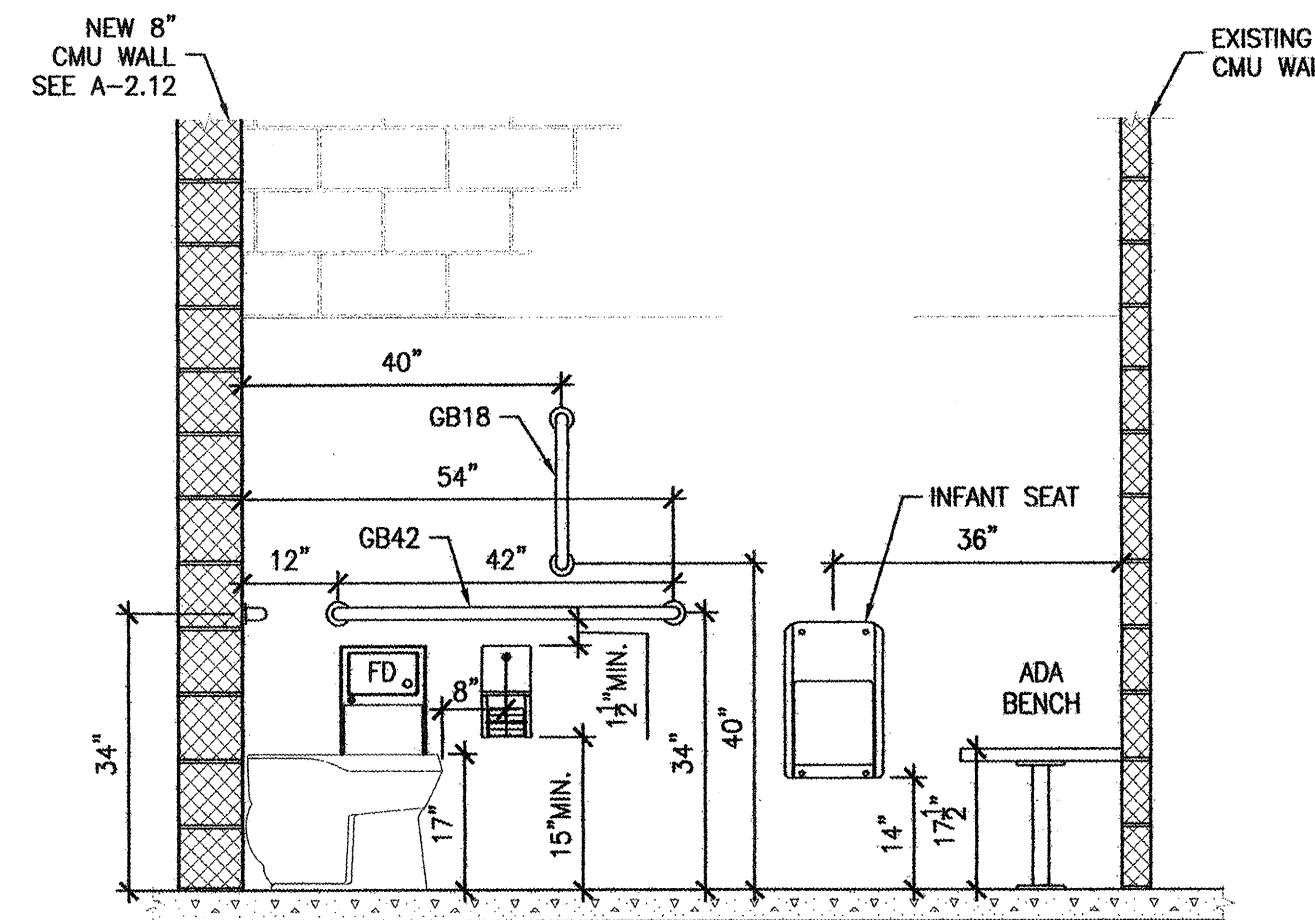

1 ADA FAMILY FACILITY #1 ELEVATIONS
A-2.5 SCALE: 1/2"=1'-0"

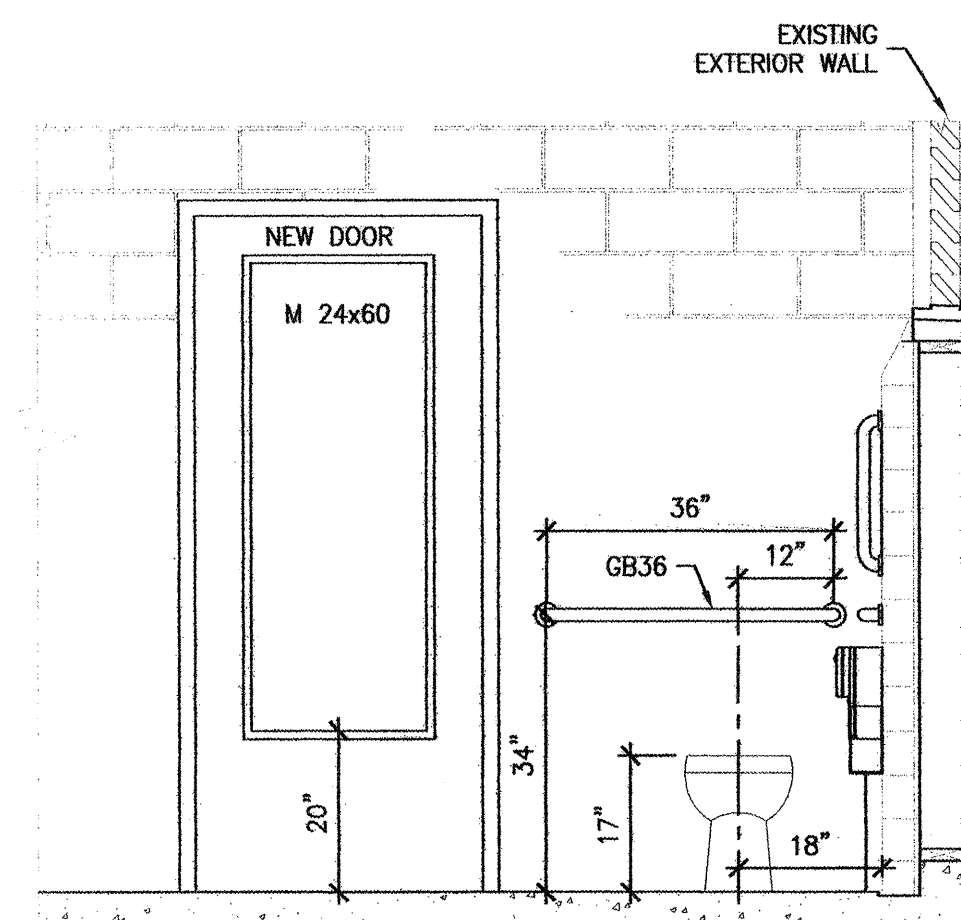


2 ADA FAMILY FACILITY #2 ELEVATIONS
A-2.5 SCALE: 1/2"=1'-0"

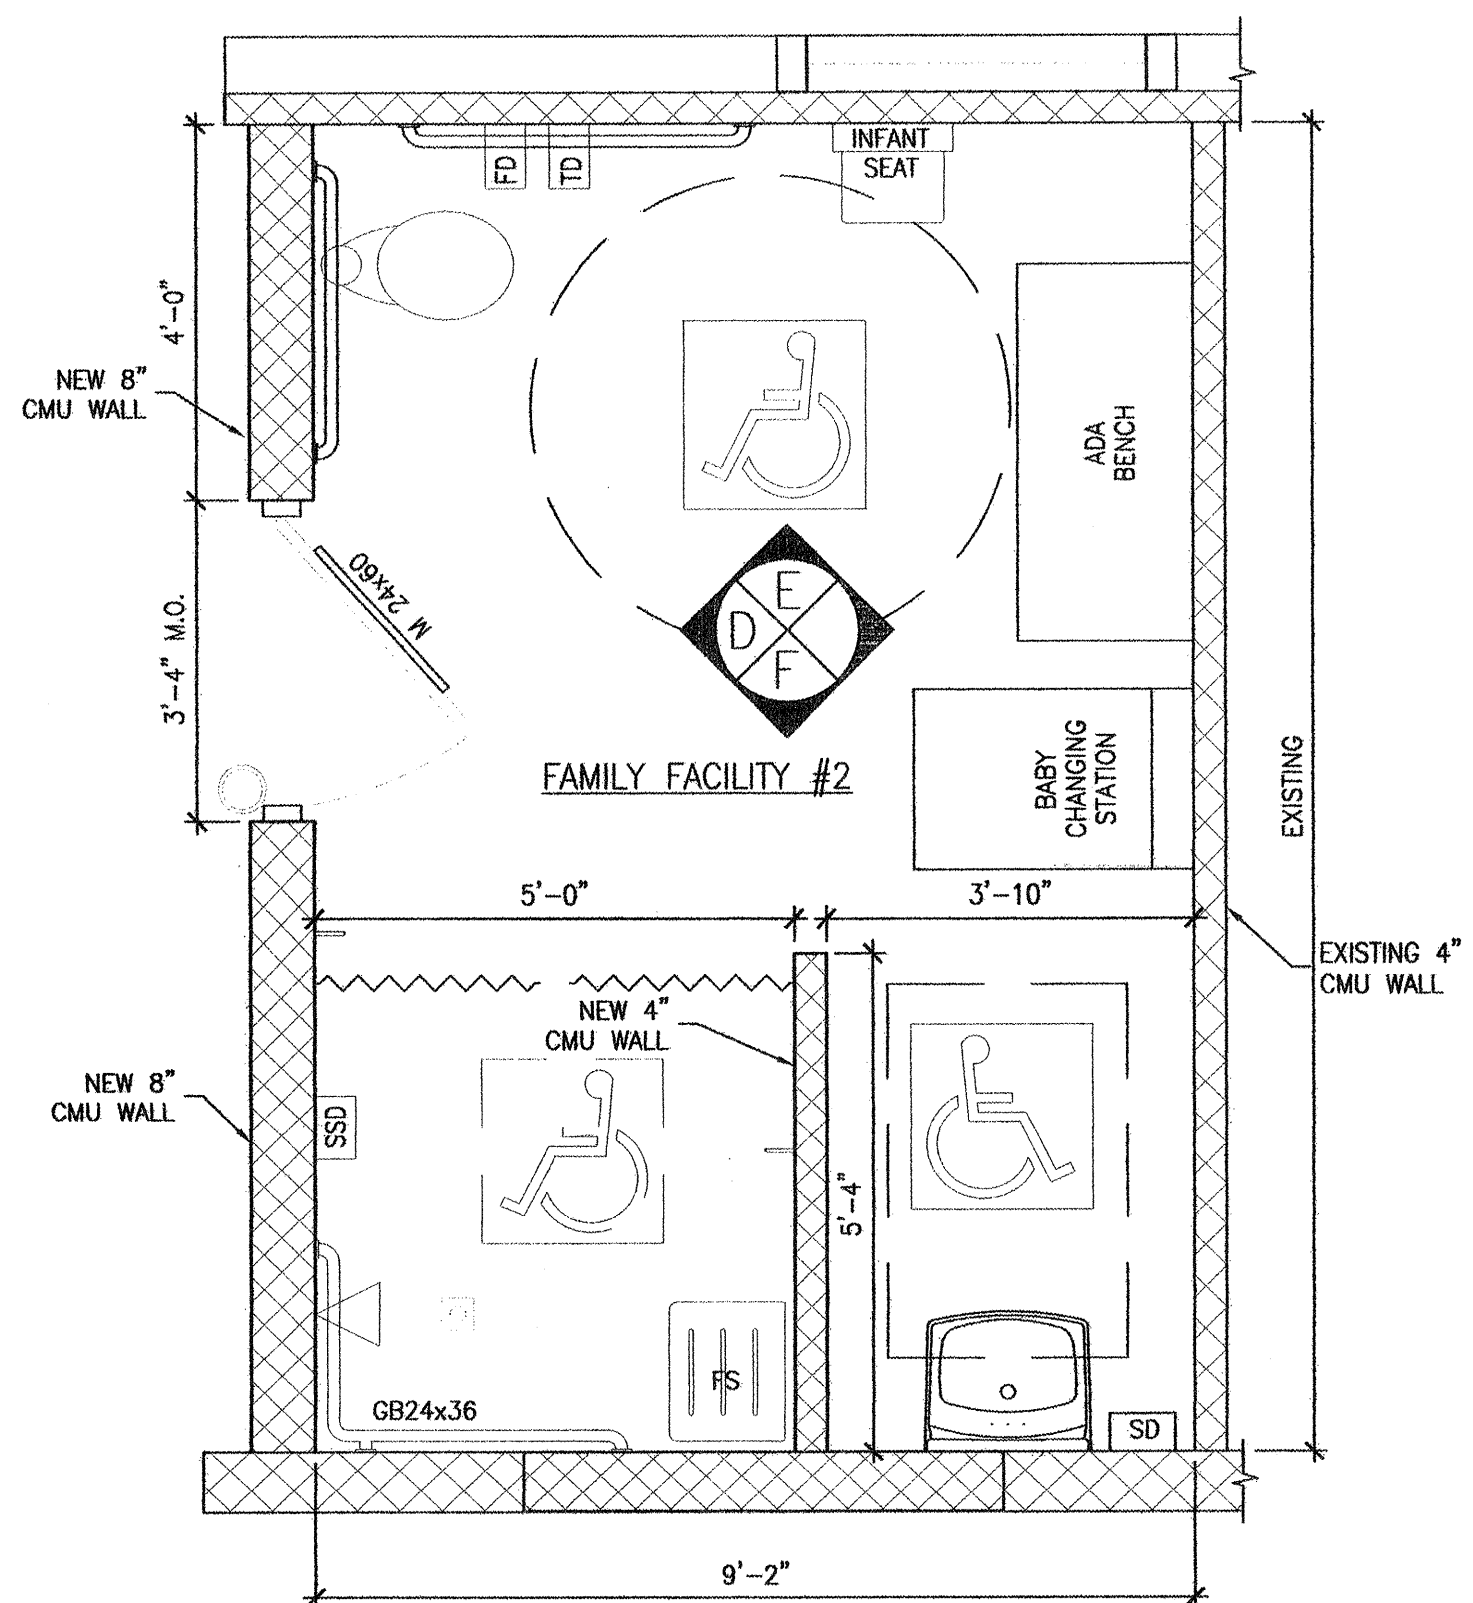

J.S. MACK FOUNDATION
BATHHOUSE RENOVATION
WHITE TOWNSHIP
INDIANA, PENNSYLVANIA 15701

Aquatic Facility Design, Inc.
183 Moore Street
Millersburg, Pennsylvania 17061
1-800-680-SWIM Fax 1-717-692-0950

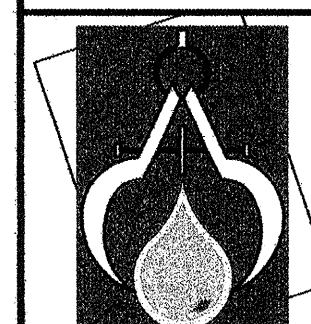

DRAWING TITLE:
BATHHOUSE
RENOVATION ELEVATIONS
SCALE: AS NOTED
DATE: OCTOBER 18, 2011
DRAWN BY: BA
CHECKED BY: STAF

DRAWING:
A-2.5